
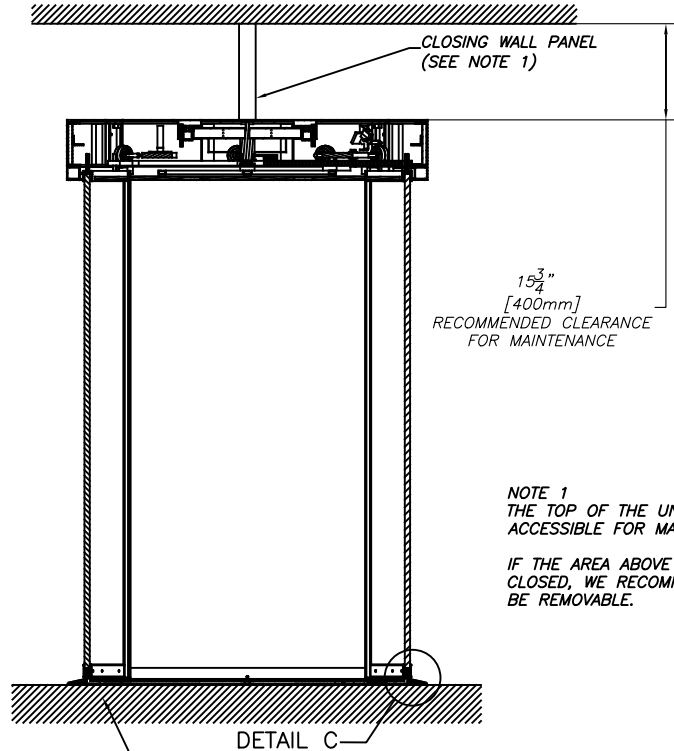


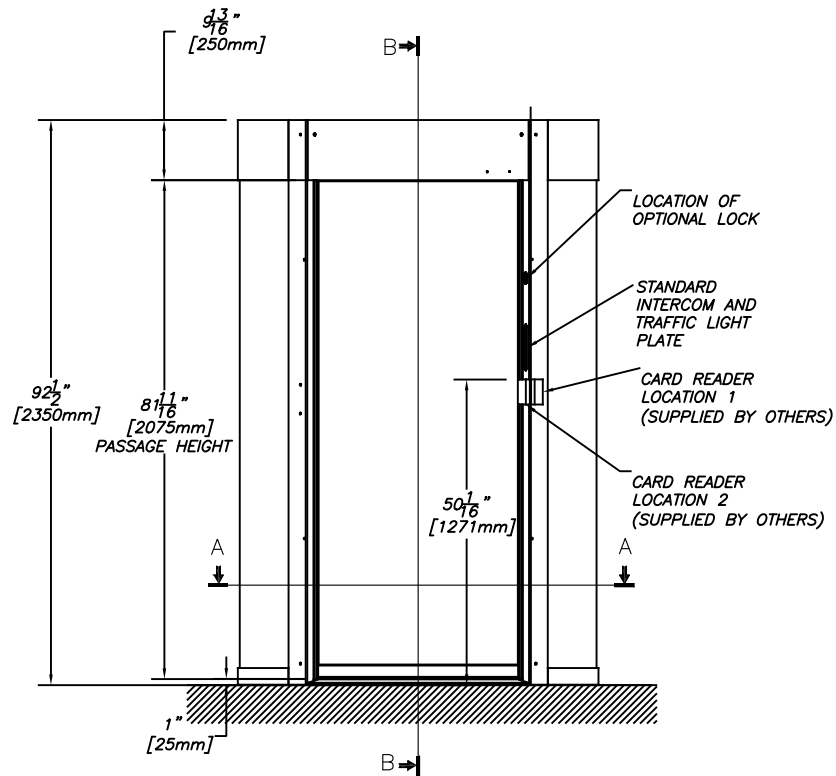

POWER SUPPLY
120V MONO+GND 3 WIRES 12GA

CONTROL CABLES:
-CONTROL CONSOLE
UNIT COMES WITH 82 FEET (25m) OF CABLE
-CARD READER (NOT SUPPLIED)

THE CONTROL CABLES AND THE POWER
SUPPLY CABLE SHOULD RUN IN SEPARATE
CONDUITS.




THE CONDUITS SHOULD ENTER THE
CLEARLOCK FROM THE TOP.

NOTE 1
THE TOP OF THE UNIT NEEDS TO BE
ACCESSIBLE FOR MAINTENANCE.


IF THE AREA ABOVE THE UNIT NEEDS TO BE
CLOSED, WE RECOMMEND THAT THE PANEL
BE REMOVABLE.

FLOOR MUST BE LEVELED.
BASE DENSITY TO BE ADAPTED TO SUPPORT THE WEIGHT OF THE UNIT
2200lbs (1000kg) DEPENDING ON TYPE OF GLASS
ATTACH TO FLOOR WITH RECOMMENDED ANCHORS.

SECTION B-B

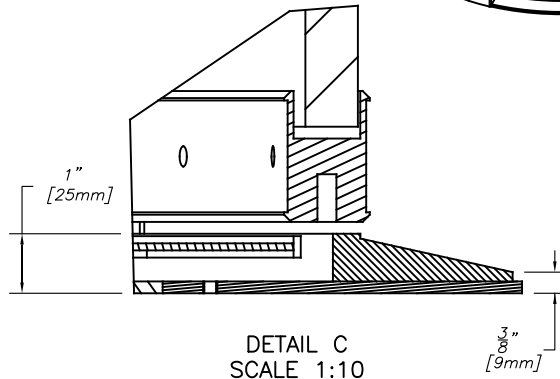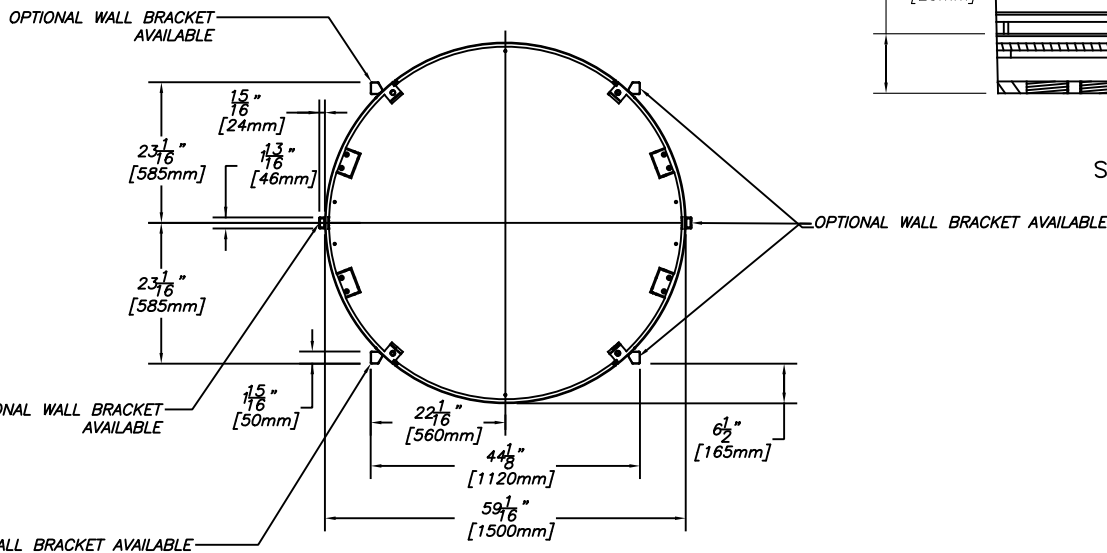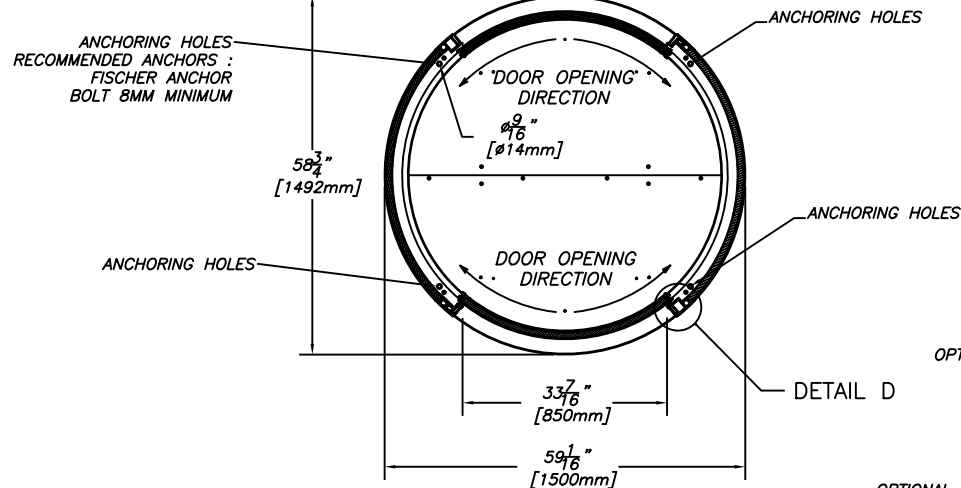

DETAIL C
SCALE 1:10

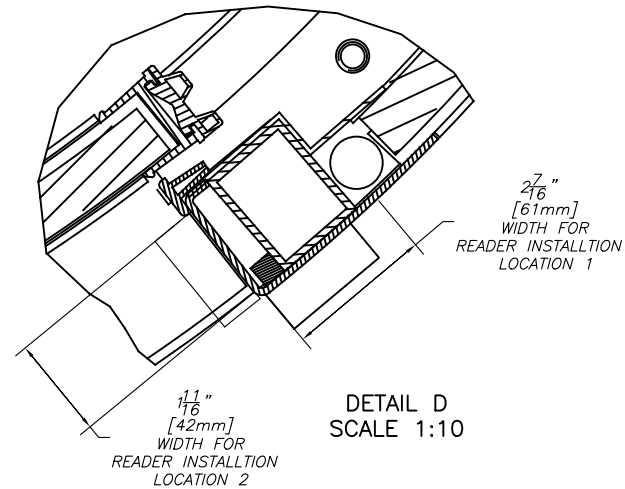

DETAIL D
SCALE 1:10

DIRECTION (B)
EXIT
SECTION A-A

AUTOMATIC SYSTEMS AMERICA INC. MAKES NO REPRESENTATIONS AS TO THE PROPER POSITIONING
OF THE CLEARLOCK AT THE INSTALLATION LOCATION. ESTABLISHING THE PLACEMENT
AND LAYOUT OF THE DEVICES AND DETERMINING COMPLIANCE WITH THE APPLICABLE BUILDING
CODES, OTHER CODES, LAWS AND REGULATIONS IS THE SOLE RESPONSIBILITY OF THE PURCHASER.
INSTALLATION MUST BE PERFORMED BY A QUALIFIED INSTALLER FOLLOWING MANUFACTURER'S
INSTRUCTIONS OTHERWISE AUTOMATIC SYSTEMS AMERICA INC.'S WARRANTIES MAY BE VOID.

REV	DATE	MODIFICATIONS/CHANGES	PAR/BY
C	2018/08/13	GENERAL MODIFICAITONS	OHA/SSA
B	2018/05/03	Reader height dimension indicate top	SSA
REV	DATE	MODIFICATIONS/CHANGES	PAR/BY

MATÉRIAU/MATERIAL		
-		
TRAITEMENT/TREATMENT		
-		
FINI/FINISH		
-		
NB./App.	POIDS/WEIGHT	SURFACE
-	-	-

LES INFORMATIONS CONTENUES SUR LES DESSINS DE ASA Inc.
SONT CONFIDENTIELLES ET SONT LA PROPRIÉTÉ DE ASA Inc.,
TOUTES REPRODUCTIONS, DISTRIBUTIONS OU UTILISATIONS
SONT INTERDITES SANS LA PERMISSION DE ASA Inc.

INFORMATION DISCLOSED HERE IS CONFIDENTIAL AND IS THE
PROPERTY OF ASA Inc., ANY REPRODUCTION, DISTRIBUTION OR
USE IS PROHIBITED WITHOUT A WRITTEN CONSENT BY ASA Inc.

LES DIMENSIONS SONT EN POUCHES / DIMENSIONS ARE IN INCHES
TOLERANCES
.XXX ± .005
.XX ± .010
.X ± .015
FRAC. ± 1/32
ANGLES ± 1/2°
SAUF SI INDICUÉS UNLESS OTHERWISE NOTED


EBARBER & ENLEVER
LES ARÊTES VIVES.
DIM SELON ASME Y14.5
1994. NE PAS MESURER
SUR LE DESSIN

BREAK ALL SHARP
EDGES AND CORNERS.
ALL DIM PER ASME
Y14.5 1994. DO NOT
SCALE DRAWING

**AUTOMATIC
SYSTEMS**

FICHER / FILENAME
NAM-CL637-IN-01-EN.DWG

TITRE
TITRE
IMPLEMENTATION LAYOUT
CLEARLOCK 637

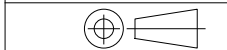

DESSINÉ PAR
DRAWN BY
KGA

ÉCHELLE/SCALE
N/A

VÉRIFIÉ PAR
CHECKED BY
SSA

FORMAT/SIZE
B

DATE
2017/11/16

FEUILLE/SHEET
1

DE/OF
1

NO. DE DESSIN/DWG. NO.
NAM-CL637-IN-01-EN

REV
C