

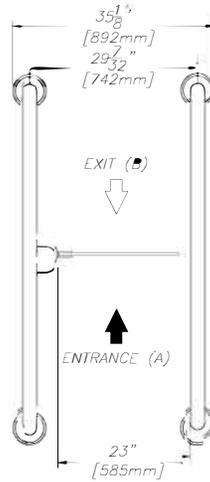


NO. DE DESSIN
DWG. NO. **NAM-SLM944-IN-01-EN**

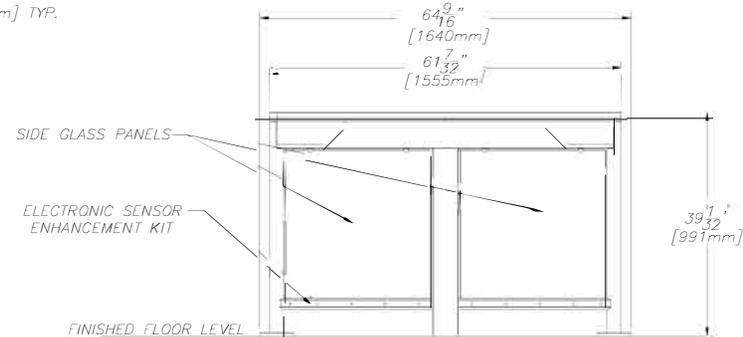

OBSTACLE HEIGHT		
A	$35\frac{7}{16}"$ [900mm]	STD
B	47" [1194mm]	OPT
C	67" [1702mm]	OPT

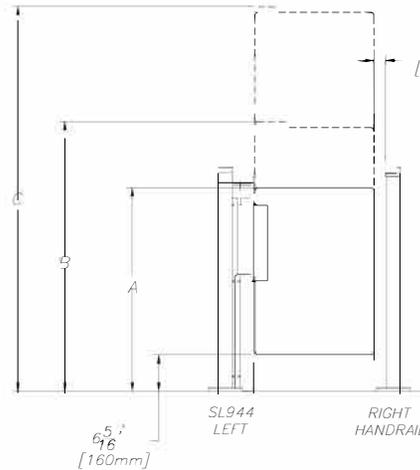

NOTE:
1-FOR ELECTRICAL CONNECTIONS, CONDUITS AND TEMPLATE LAYOUT REFER TO NAM-SLM-EL-EN-03
2-FOR READER DIMENSIONS REFER TO NAM-SLM-DS-01-EN-A

AUTOMATIC SYSTEMS MAKES NO REPRESENTATION AS TO THE PROPER POSITIONING OF THE SECURITY ENTRANCE LINES AT THE INSTALLATION LOCATION. ESTABLISHING THE LAYOUT AND PLACEMENT OF THE UNIT(S) AND DETERMINING COMPLIANCE WITH THE APPLICABLE BUILDING CODES, OTHER CODES, LAWS AND REGULATIONS IS THE SOLE RESPONSIBILITY OF THE PURCHASER. INSTALLATION MUST BE PERFORMED BY A QUALIFIED INSTALLER FOLLOWING MANUFACTURER'S INSTRUCTIONS. OTHERWISE AUTOMATIC SYSTEMS' WARRANTIES MAY BE VOID.

REV	DATE	MODIFICATIONS/CHANGES	PAR/BY

MATRIAU/MATERIAL	LES DIMENSIONS SONT EN POUCES / DIMENSIONS ARE IN INCHES	EBARBER & ENLEVER LES ARETES VIVES DIM' SELON ASME Y14.5 1994. NE PAS MESURER "SUR LE DESSIN"	 AS SYSTEMS BEAR GROUP
TRETEMENT/TREATMENT	XXX 1/16 XX 1/8 X 1/4 FNC 3/8 ANGLES 1/2	BREAK ALL SHARP EDGES AND CORNERS ALL DIM PER ASME Y14.5 1994. DO NOT SCALE DRAWING	
FINI/FINISH	POIDS/WEIGHT	SURFACE	POWER / FILENAME
NO./No			NAM-SLM944-IN-01-EN.DWG
LES INFORMATIONS CONTENUES SUR LES DESSINS DE ASA Inc SONT CONFIDENTIELLES ET SONT LA PROPRIETE DE ASA Inc. TOUTES REPRODUCTIONS, DISTRIBUTIONS OU UTILISATIONS SONT INTERDITES SANS LA PERMISSION DE ASA Inc.			TITRE INSTALLATION 1 LEFT SLIMLANE 944 WITH HANDRAIL
INFORMATION DISCLOSED HERE IS CONFIDENTIAL AND IS THE PROPERTY OF ASA Inc. ANY REPRODUCTION, DISTRIBUTION OR USE IS PROHIBITED WITHOUT A WRITTEN CONSENT BY ASA Inc.			CHELLE/SCALE: NTS FORMAT/SIZE: B DATE: 2013/01/24 NO. DE DESSIN/DWG NO.: NAM-SLM944-IN-01-EN REV: 1
DESSINE PAR: JPS		VERIFIE PAR: PWI	